

FOR LEASE - 14414 Blanco Road
San Antonio, TX 78216



Available Suite:
Suite 220 - 2,238 SF

On-Site Management - Secured Garage Parking
Park like setting

Lease Rate: \$15.00 PSF Base + ~\$8.05 PSF NNN

For information please contact:
MICHAEL WEISS or NICK PRATER
210-342-4242

mike@4mrealty.com / nick@4mrealty.com


The information contained herein is furnished by sources deemed reliable, but is subject to verification by purchaser or tenant. 4M Realty Company assumes no responsibility and makes no guarantees, warranties or representations as to the completeness or accuracy thereof. The offering is made subject to errors, omissions, changes of price or condition, prior sale or lease, or withdrawal without notice.

4mrealty.com

FOR LEASE - 14414 Blanco Road
San Antonio, TX 78216



SUITE 220

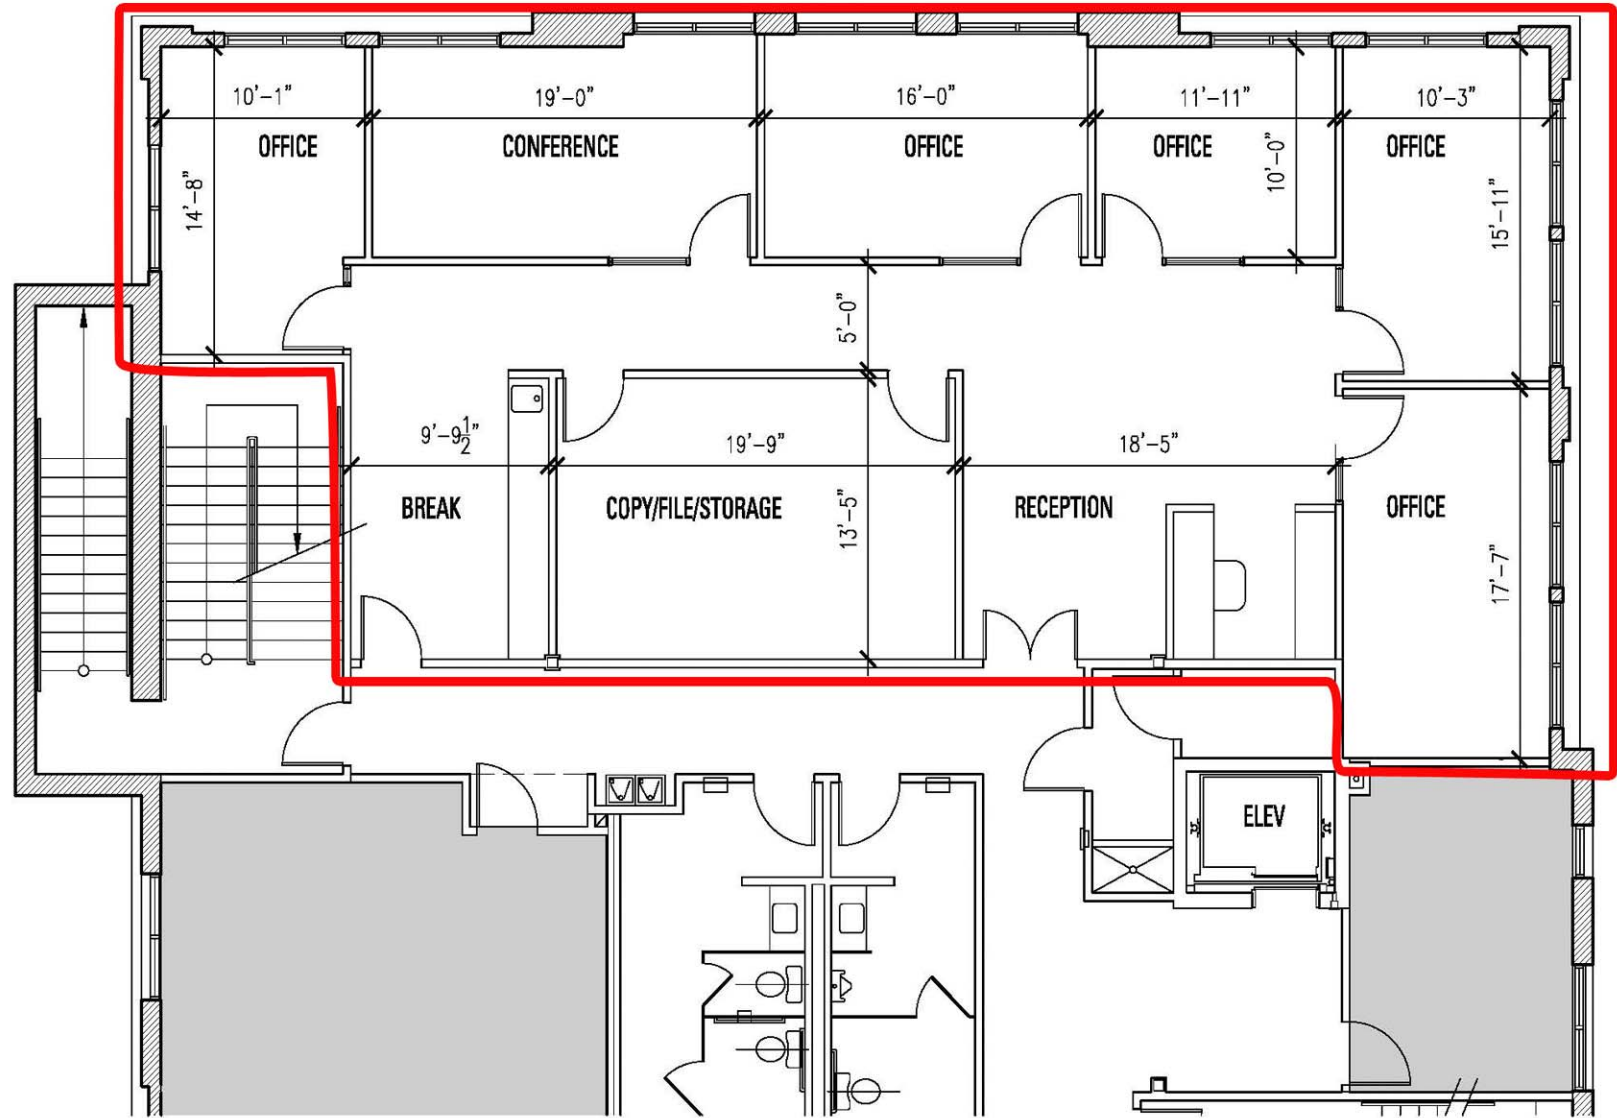

PROPOSED SUITE FLOOR PLAN: 2ND FLOOR
SCALE: 1/16" = 1'-0"



14414 BLANCO RD
DATE: MARCH 6, 2014

The information contained herein is furnished by sources deemed reliable, but is subject to verification by purchaser or tenant. 4M Realty Company assumes no responsibility and makes no guarantees, warranties or representations as to the completeness or accuracy thereof. The offering is made subject to errors, omissions, changes of price or condition, prior sale or lease, or withdrawal without notice.